




MRS
Metal Roofing Supply

STANDARD METAL PROFILES

R and PBR Panel (High Rib)

Coil width 41 9/16" or 43"

26 Gauge

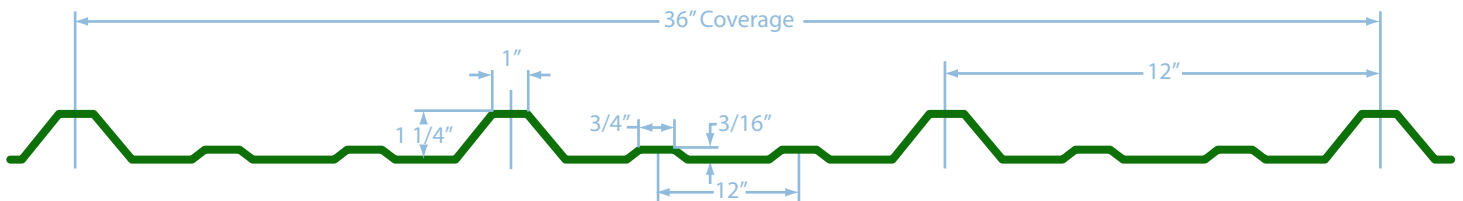


NOTE: All measurements are typical

Low Rib

Coil width 40 7/8"

29 Gauge & 26 Gauge

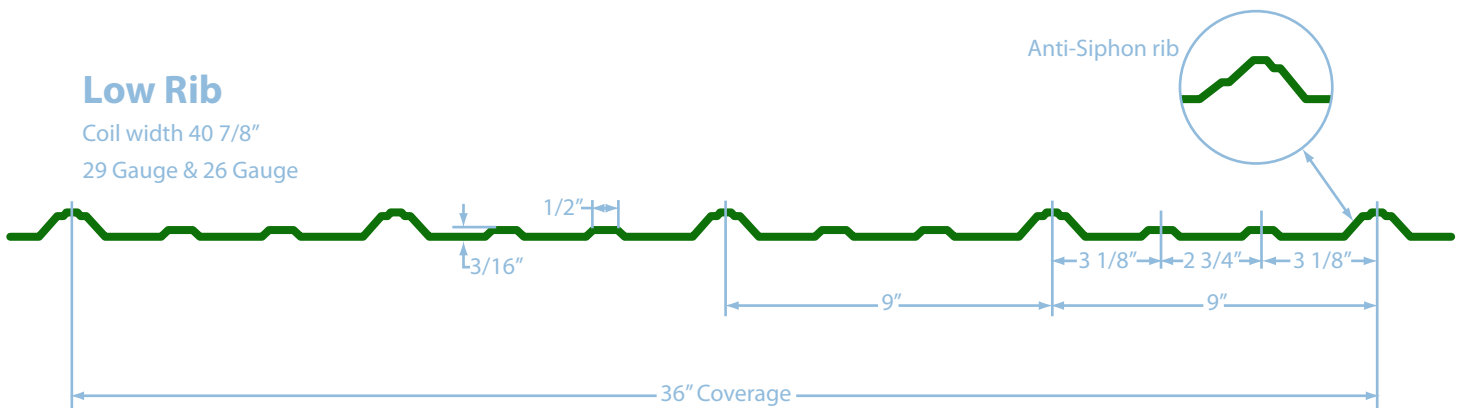

NOTE: All measurements are typical